


EAST ELEVATION

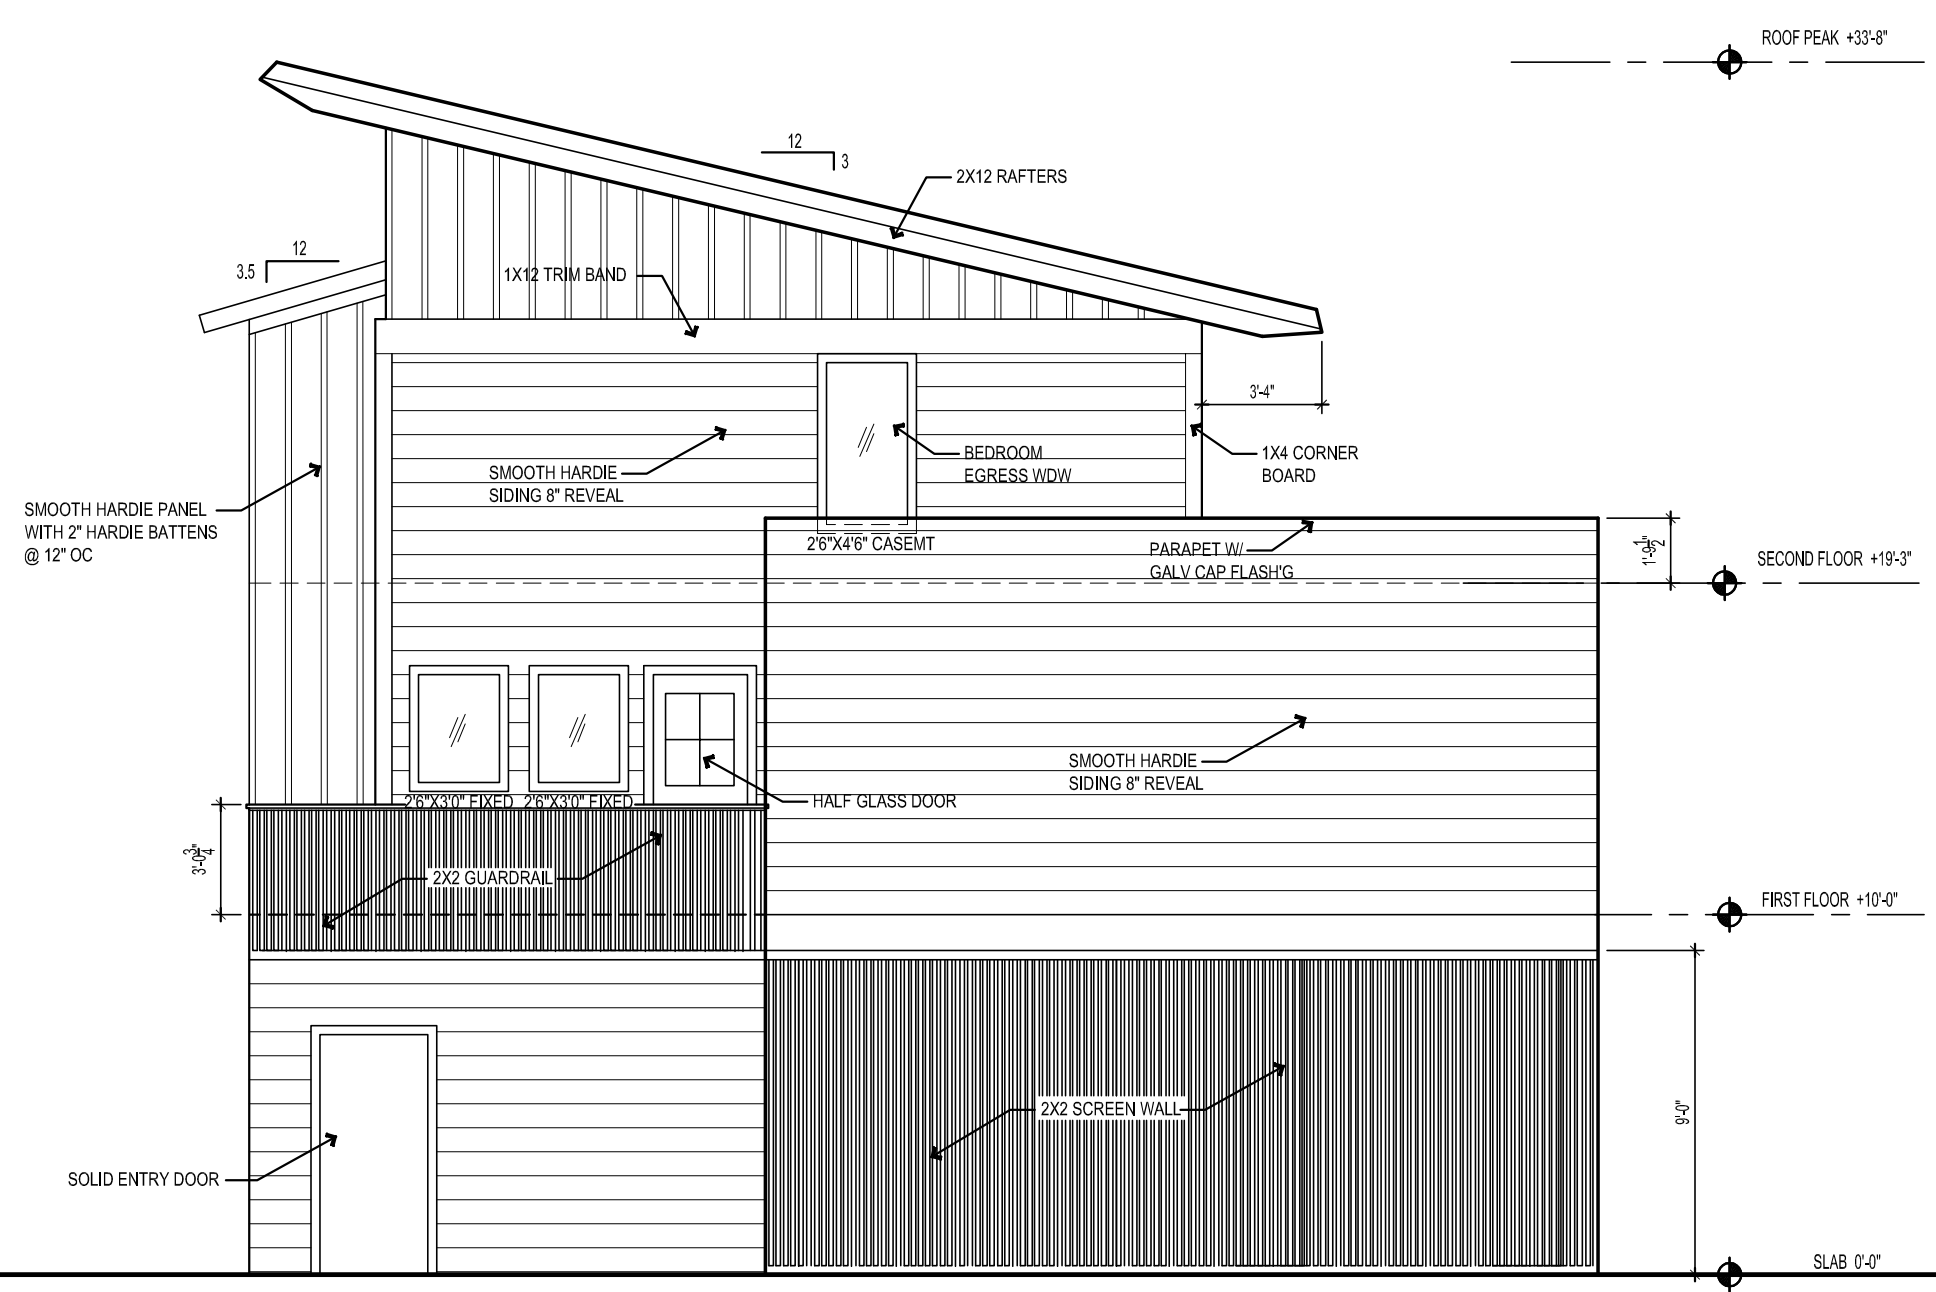


SOUTH ELEVATION

1/4" = 1'-0" 5

PLANS	A4.2	COPYRIGHT 2013	DATE ISSUED: 11/25/13	BID/PERMIT SET	CONSULTANT SEAL
					DATE

BRAX EASTERWOOD
ARCHITECT
1501 BROADWAY BLVD, REAR
GALVESTON TEXAS 77550
PHONE 409-354-8976
EASTERWOOD@BEAIA.COM

ARCHITECT SEAL

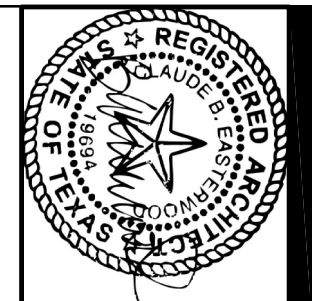

COG - CDBG HOUSE #2
5929 AVENUE T
GALVESTON, TX 77551
BE-Arc LLC Project No : R12-007.01