
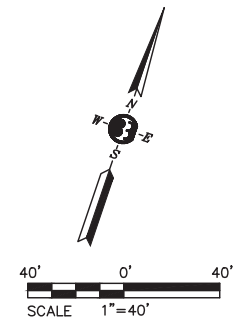
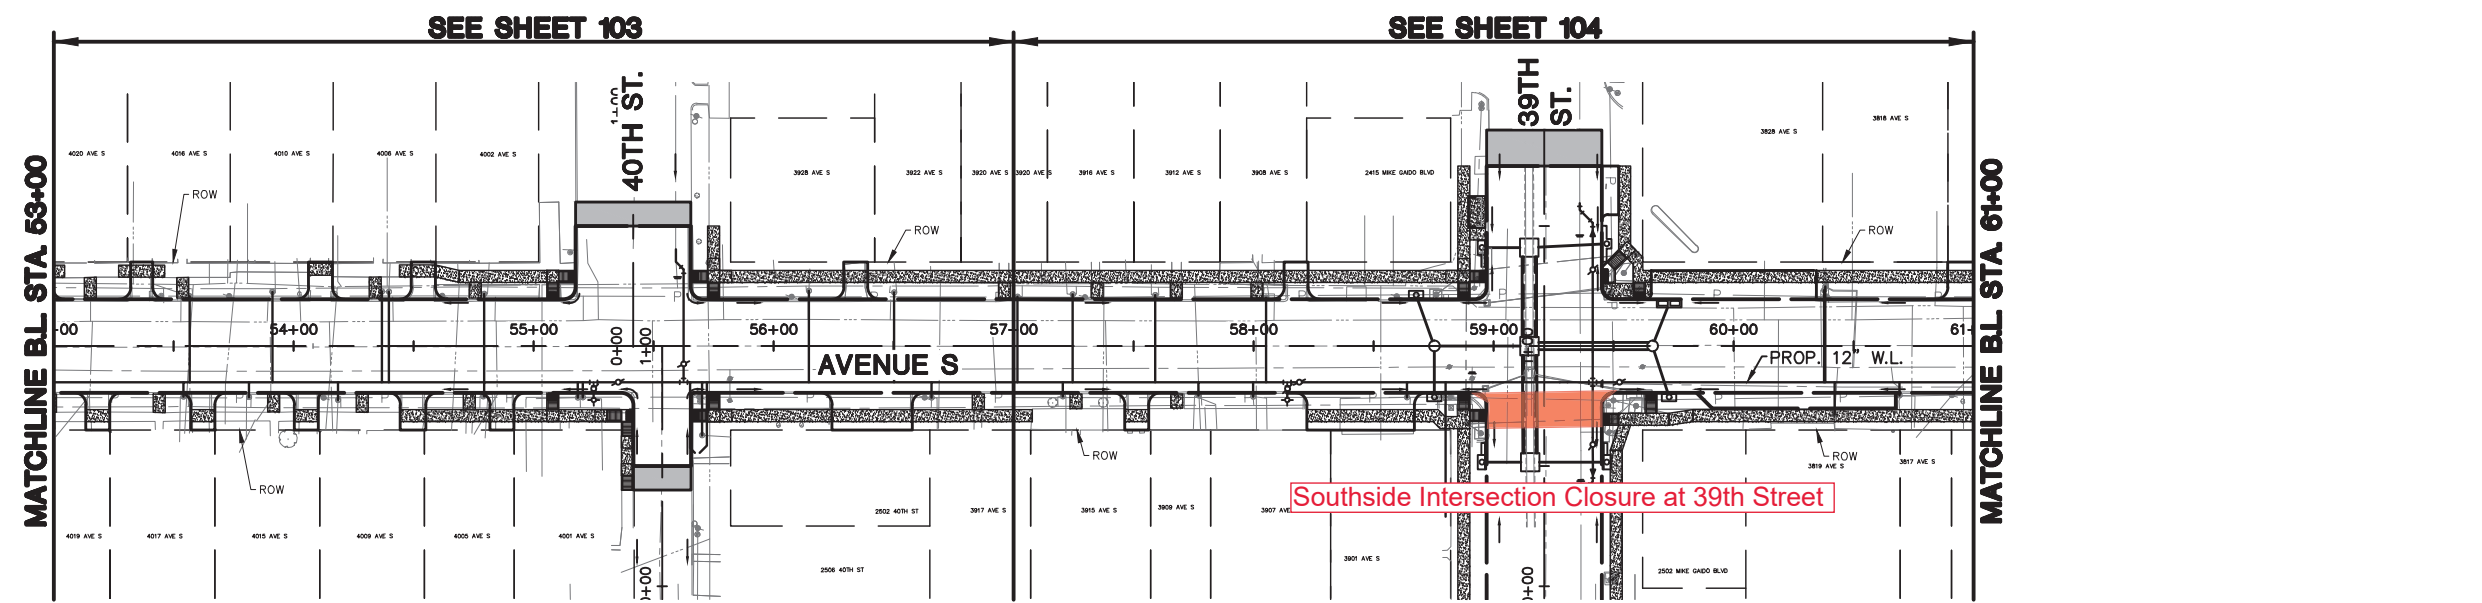
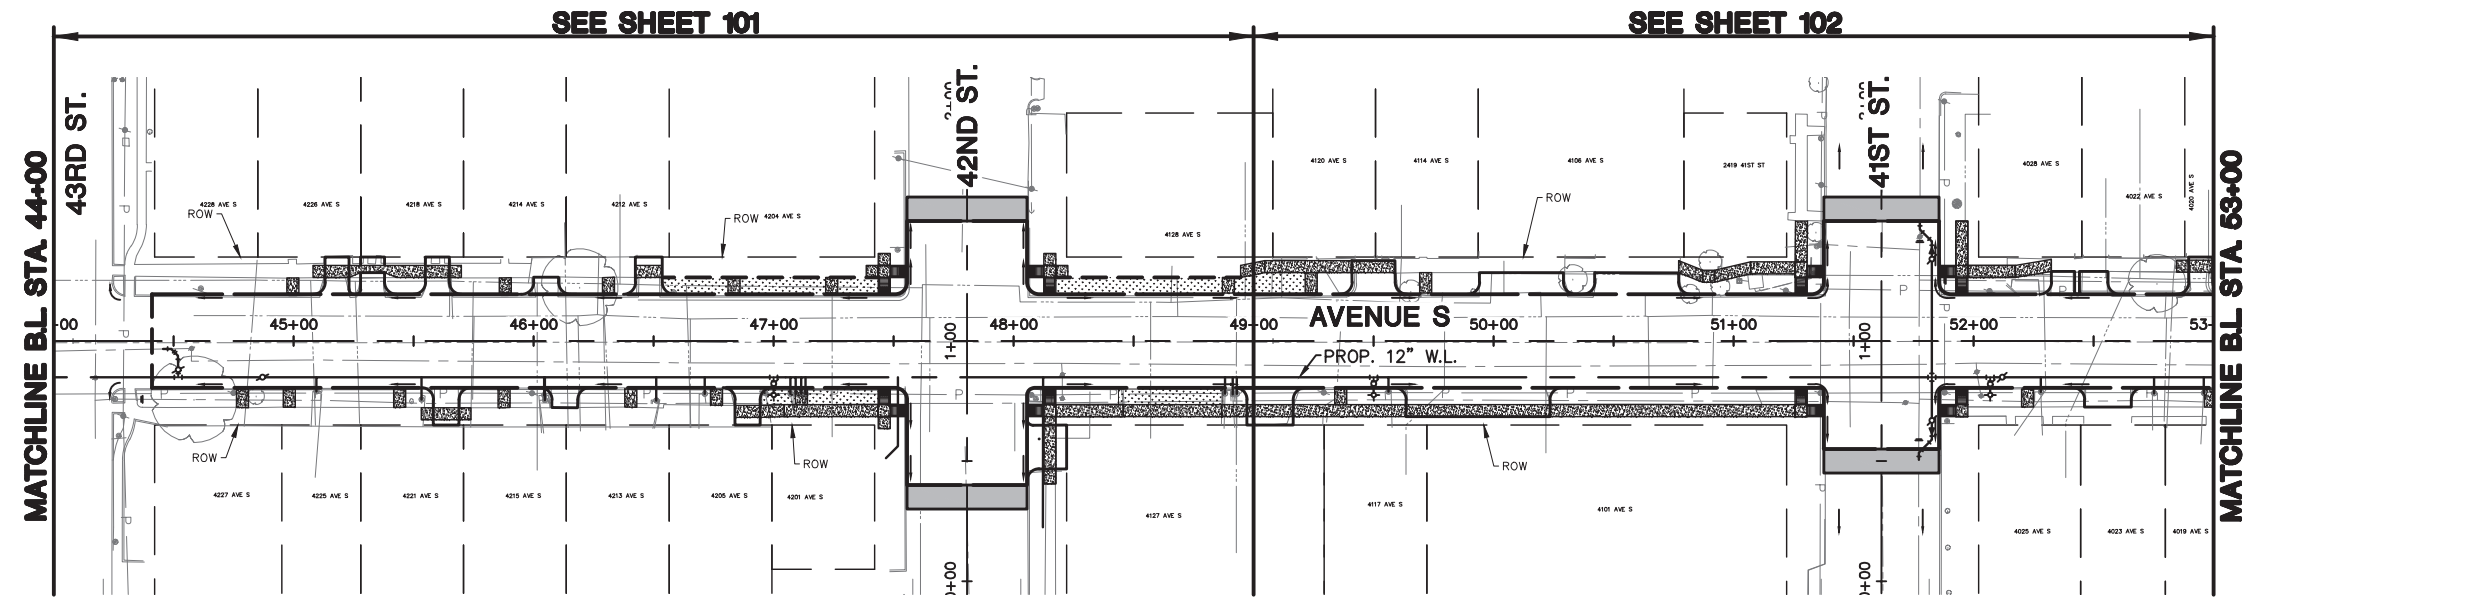


G:\19000080_Avenue S_53rd to Seawall_Galveston County\CADD\Drawings\01C-Spally.dwg-OVERALL DESIGN PLAN (2 OF 3) Plotted Nov 10, 2021 at 10:01am by emore | Last Saved by: emore

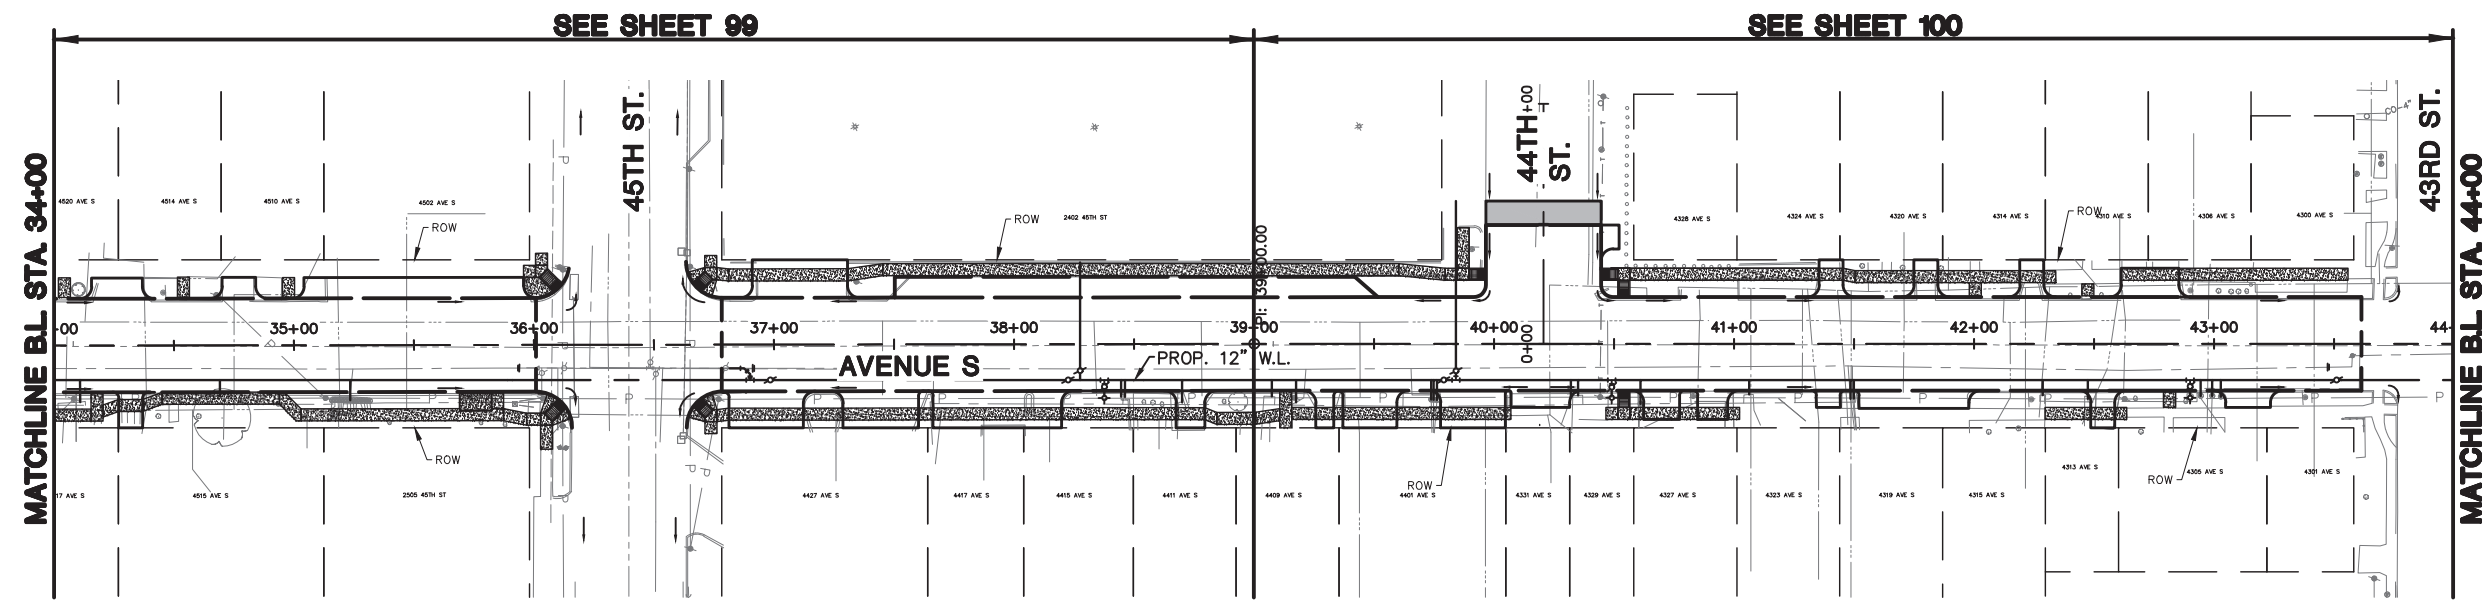

REV	DESCRIPTION	DATE	DWN.	CHK.

AARON J. MOORE
135614
PROFESSIONAL ENGINEER
NOV 10, 2021

BINKLEY & BARFIELD INC.
TBPE FIRM NUMBER F-257

Binkley & Barfield
consulting engineers

Binkley & Barfield, Inc.
TxEng F-257
1710 Seamist Dr.
Houston, TX 77008
713.889.3433
BinkleyBarfield.com

**AVENUE S STREET RECONSTRUCTION
FROM 53RD ST. TO SEAWALL BLVD.**

**AVENUE S
OVERALL PROJECT LAYOUT
(2 OF 3)**

Project No.: 19000080	Scale:	SHEET
Date: Nov 10, 2021	HORZ: 1"=40'	6
Dwn By: A.J.M.	VERT: N/A	OF 196
Chkd By: T.V.C.		