

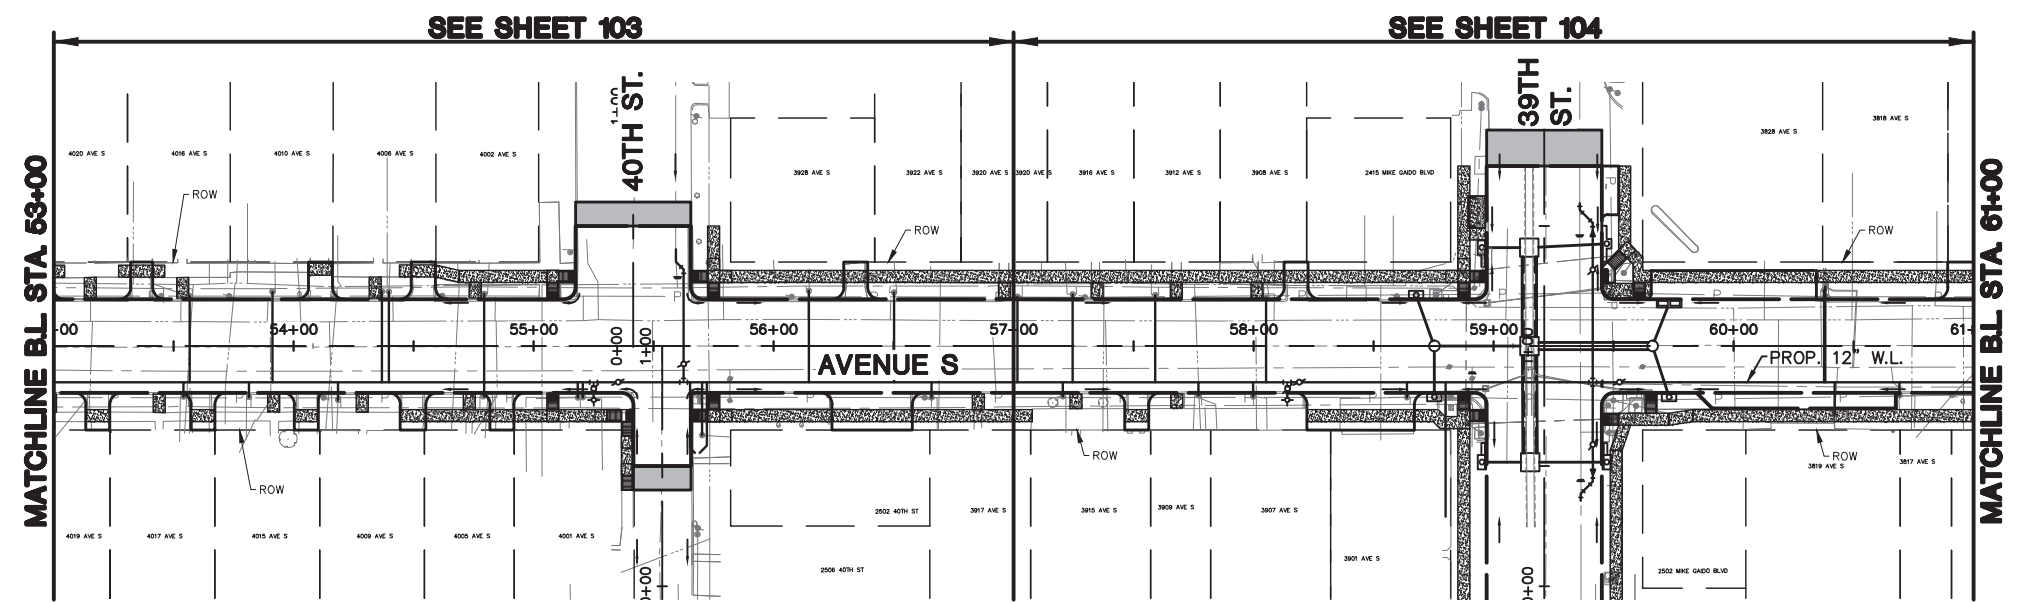
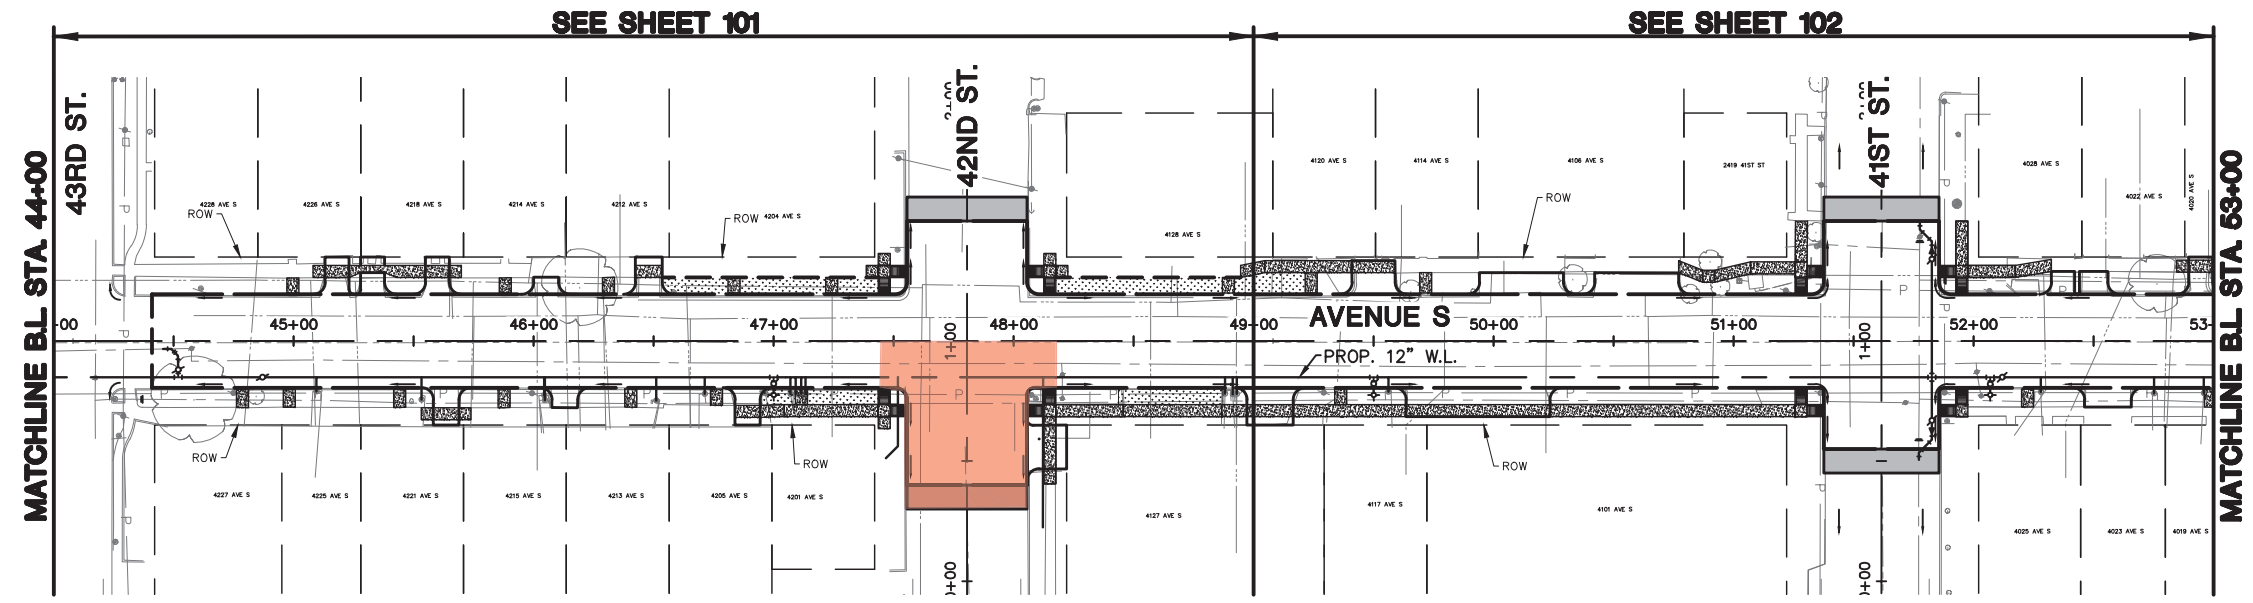
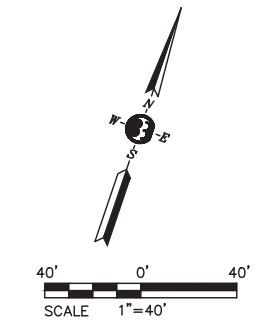


G:\19000080_Avenue S_53rd to Seawall_Galveston County\CADD\Drawings\01C-Spally.dwg-OVERALL DESIGN PLAN (2 OF 3) Plotted Nov 10, 2021 at 10:01am by amore | Last Saved by amore

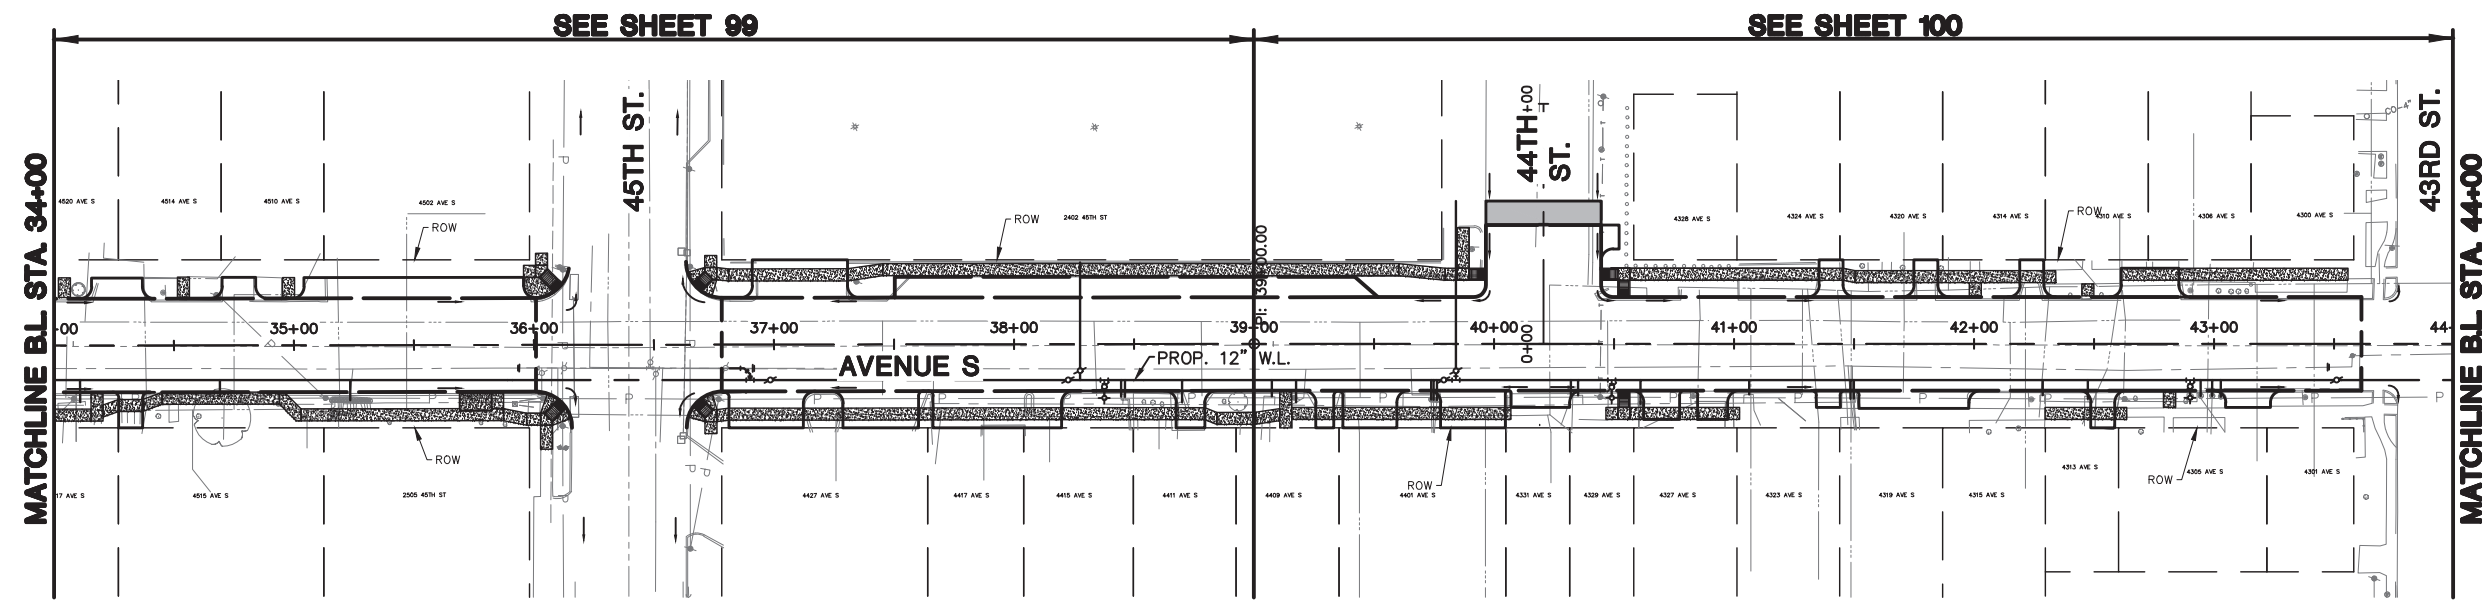


REV	DESCRIPTION	DATE	DWN.	CHK.

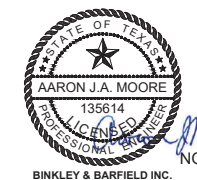


AARON J. MOORE
135614
PROFESSIONAL ENGINEER
NOV 10, 2021

BINKLEY & BARFIELD INC.
TBPE FIRM NUMBER F-257



Binkley & Barfield, Inc.
TxEng F-257
1710 Seamist Dr
Houston, TX 77008
713.889.3433
BinkleyBarfield.com



**AVENUE S STREET RECONSTRUCTION
FROM 53RD ST. TO SEAWALL BLVD.**

**AVENUE S
OVERALL PROJECT LAYOUT
(2 OF 3)**

Project No.: 19000080	Scale: HORZ : 1"=40'	SHEET
Date: Nov 10, 2021	VERT : N/A	6
Dwn By: A.J.M.		OF 196
Chk By: T.V.C.		