


SECTION SHOWING METHOD OF CUTTING

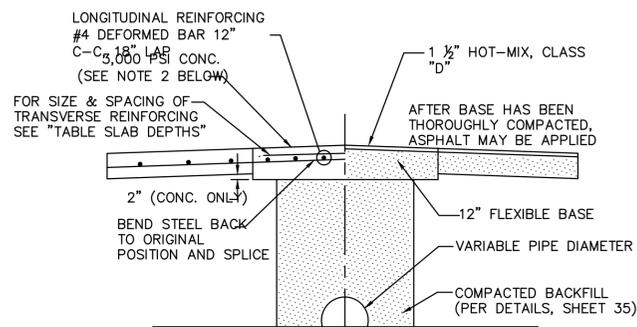

SECTION SHOWING METHOD OF REPAIR


NOTE:

1. THIS DETAIL SHALL ONLY BE USED IN THE PROJECT WHERE THE EXISTING STREET PAVEMENT IS NOT TO BE TOTALLY REPLACED INCLUDING DRIVEWAYS (ONLY REPAIRED DUE TO UTILITY OR STORM SEWER CONSTRUCTION.) TYPICAL FOR ALL PROPOSED UTILITY CONSTRUCTION. (NO SEPARATE PAY)


CUTTING AND REPAIRING CONCRETE AND ASPHALT PAVEMENT DETAIL

TABLE OF SLAB DEPTHS & REINFORCEMENT

Min. Depth of Slab	Width of Trench	Size of Bar	Spacing	Length of Bar
8"	18"	4	9"	40"
8"	24"	4	8"	46"
8"	30"	4	7"	52"
8"	36"	4	6"	58"
10"	42"	4	7 1/2"	64"
10"	48"	4	8 1/2"	70"
10"	54"	4	7"	76"
10"	60"	4	6 1/2"	82"
10"	66"	5	9"	88"
10"	72"	6	8 1/2"	94"
10"	78"	6	8"	100"
10"	84"	6	7 1/2"	106"

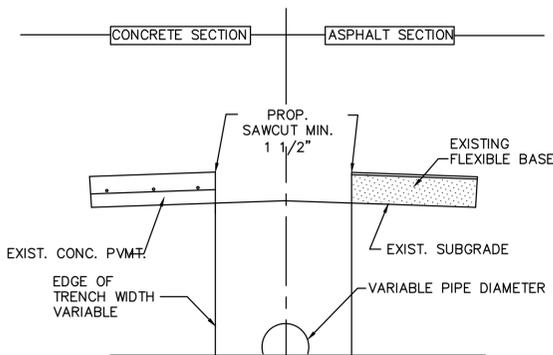

SECTION SHOWING METHOD OF CUTTING

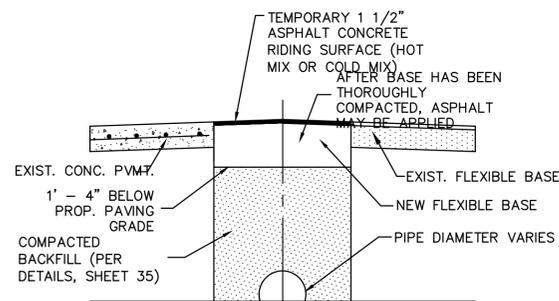


SECTION SHOWING METHOD OF REPAIR

NOTE:

- THIS DETAIL SHALL ONLY BE USED IN THE PROJECT WHERE THE EXISTING STREET PAVEMENT IS TO BE TOTALLY REPLACED, SCHEDULING OF REPLACEMENT IS NOT TIMELY AS DETERMINED BY THE CITY. TYPICAL FOR ALL PROPOSED UTILITY CONSTRUCTION. (NO SEPARATE PAY)

TEMPORARY CUTTING AND REPAIRING CONCRETE AND ASPHALT PAVEMENT DETAIL

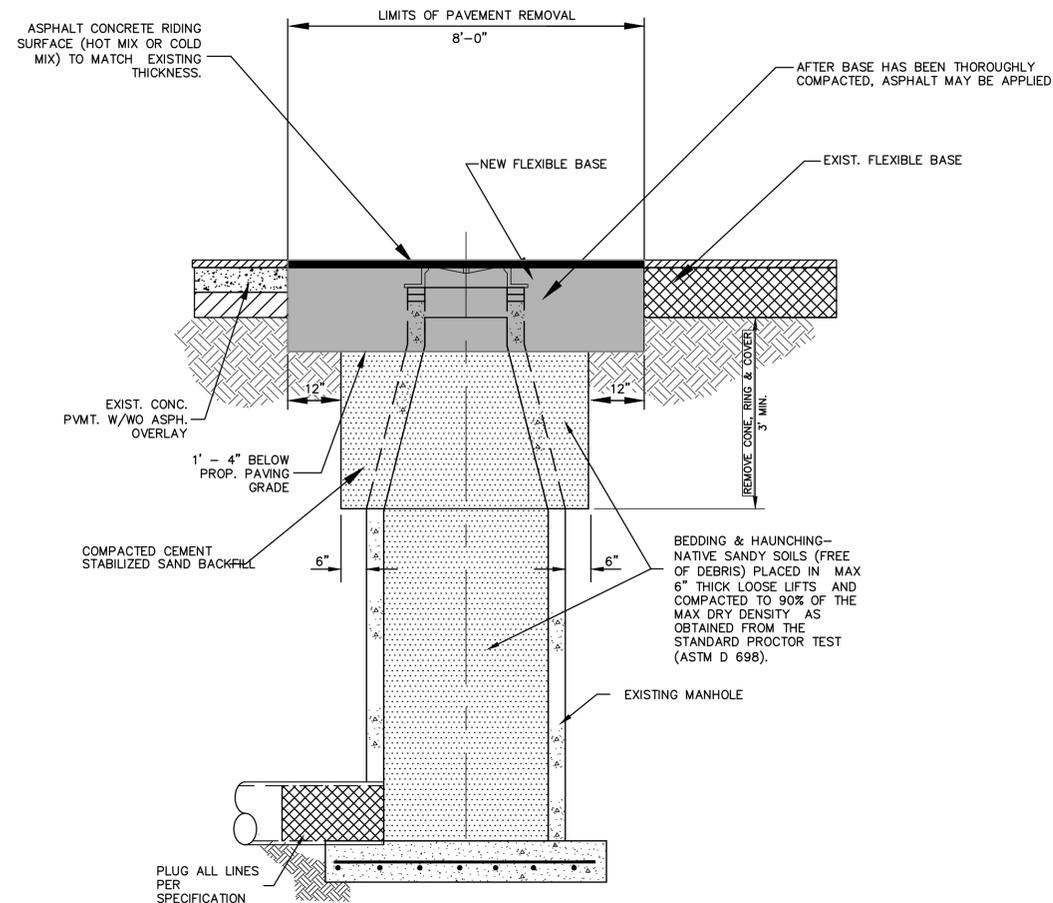


DEMOLITION/ABANDONMENT OF MANHOLE OR LIFT STATION IN PAVED AREA

NOT TO SCALE

NOTE:


- LIFT STATION ABANDONMENT TO INCLUDE REMOVAL OF ELECTRICAL COMPONENTS AND PLATFORM

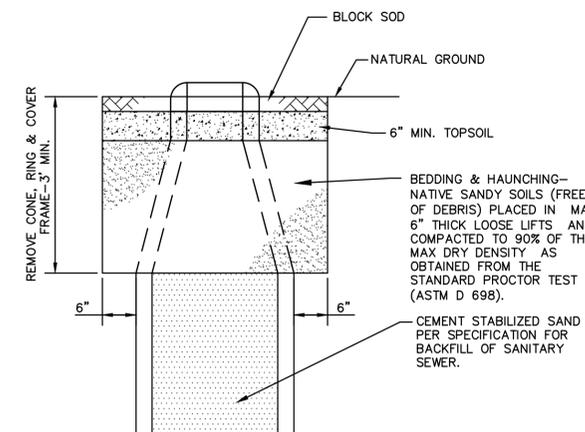

DEMOLITION/ABANDONMENT OF MANHOLE OR LIFT STATION IN UNPAVED AREA

NOT TO SCALE

MK.	DESCRIPTION	DATE	DWN.	CHK.

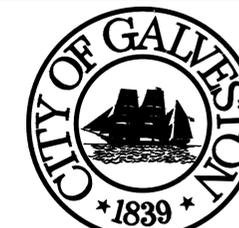

City of Galveston, Texas

Department of Public Works

Miscellaneous Details

SHEET No.:	SCALE:	SHEET
DATE: JULY, 2011	HORZ : 1" = 10'	
DWN BY:	VERT : 1" = 10'	
CHKD BY:	IF ABOVE MARK DOES NOT MEASURE ONE INCH THEN THIS DWG. NOT TO SCALE	OF